




SETOUT- PLAN

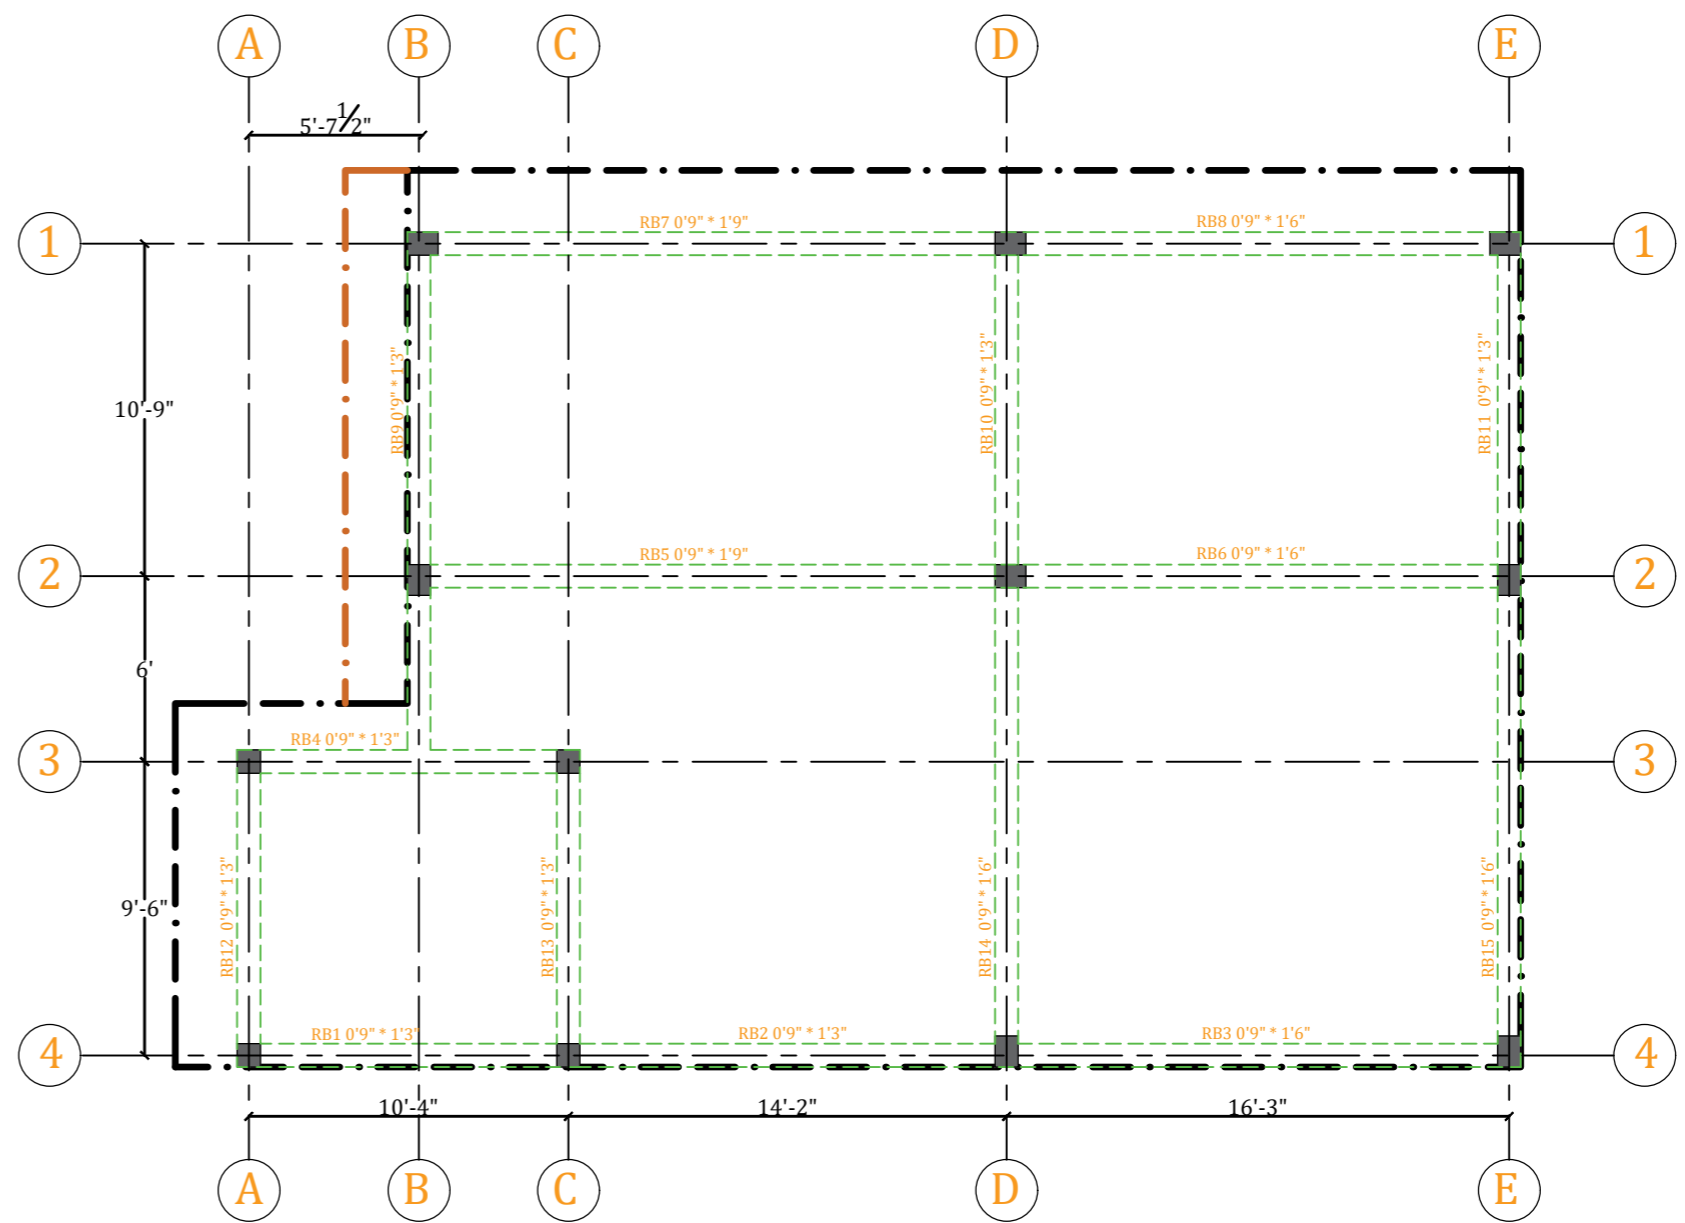

STRUCTURAL PLAN

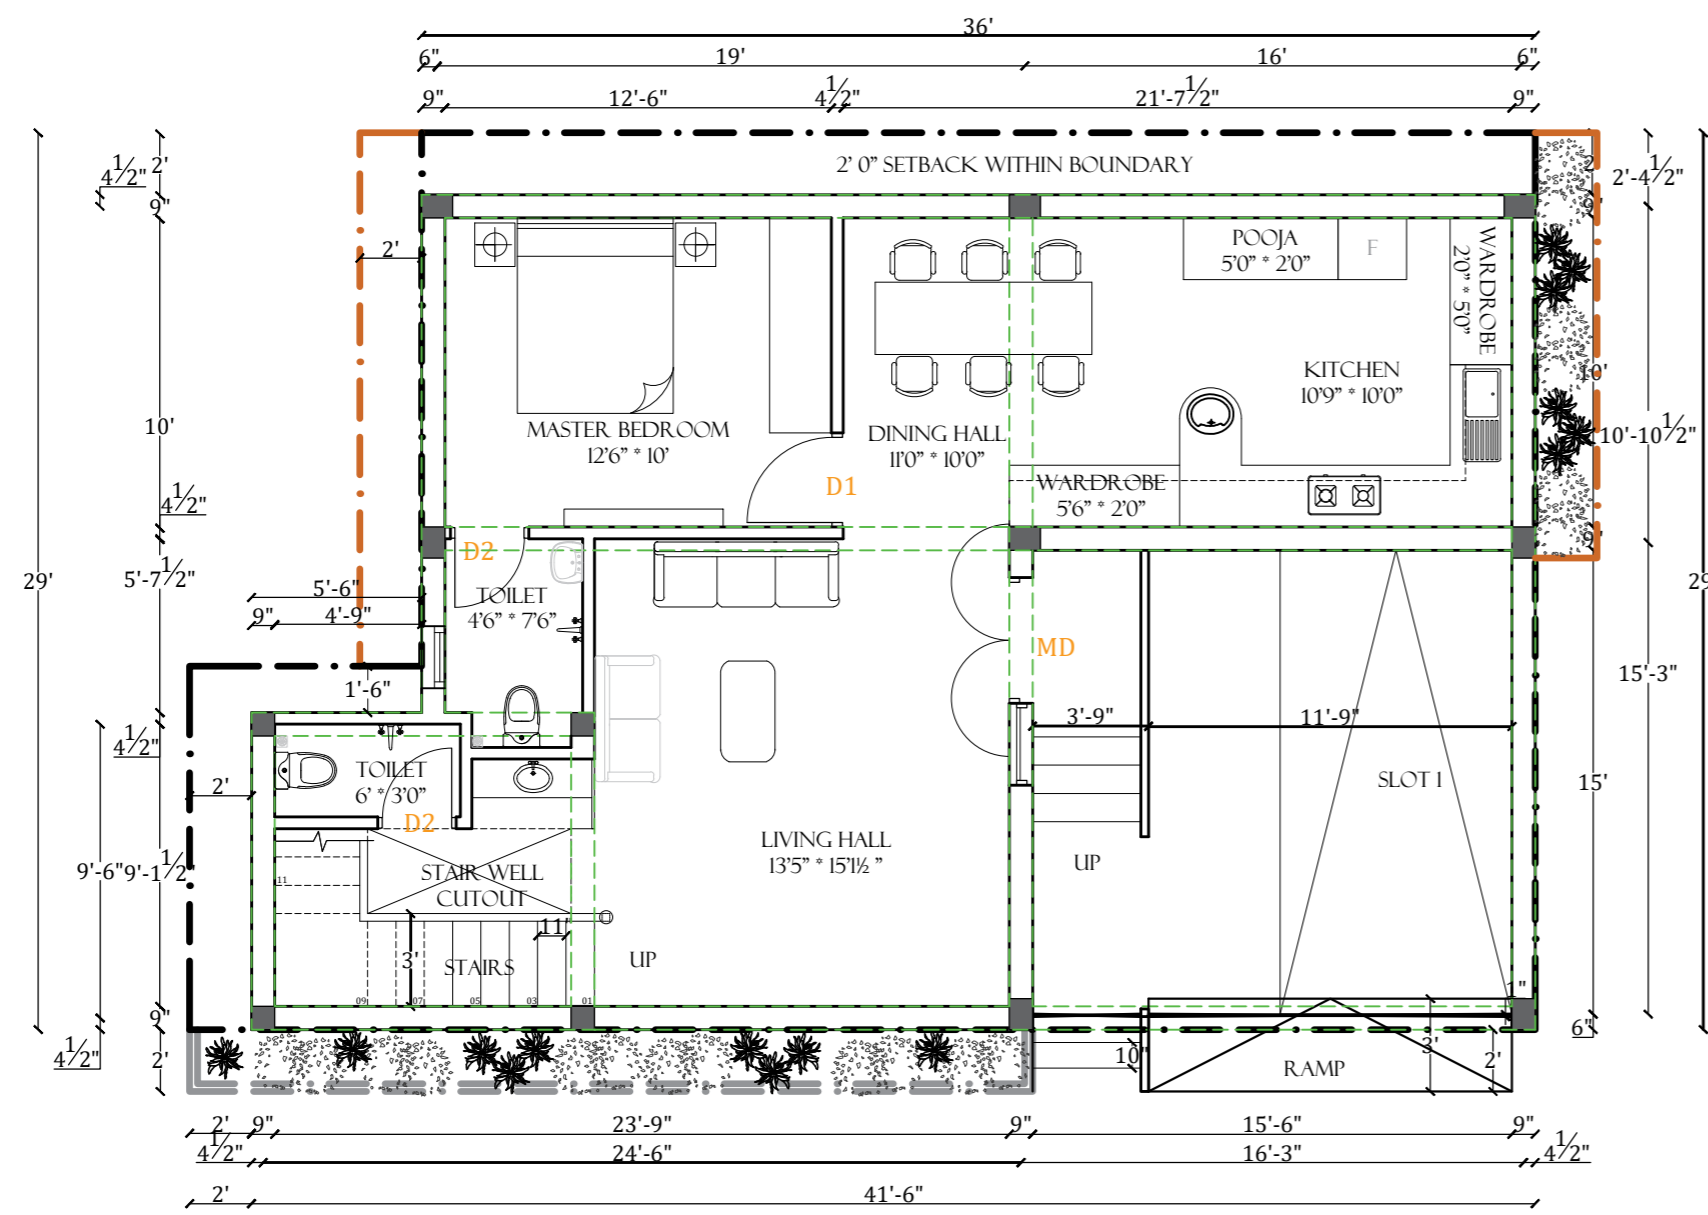

GROUND FLOOR PLAN

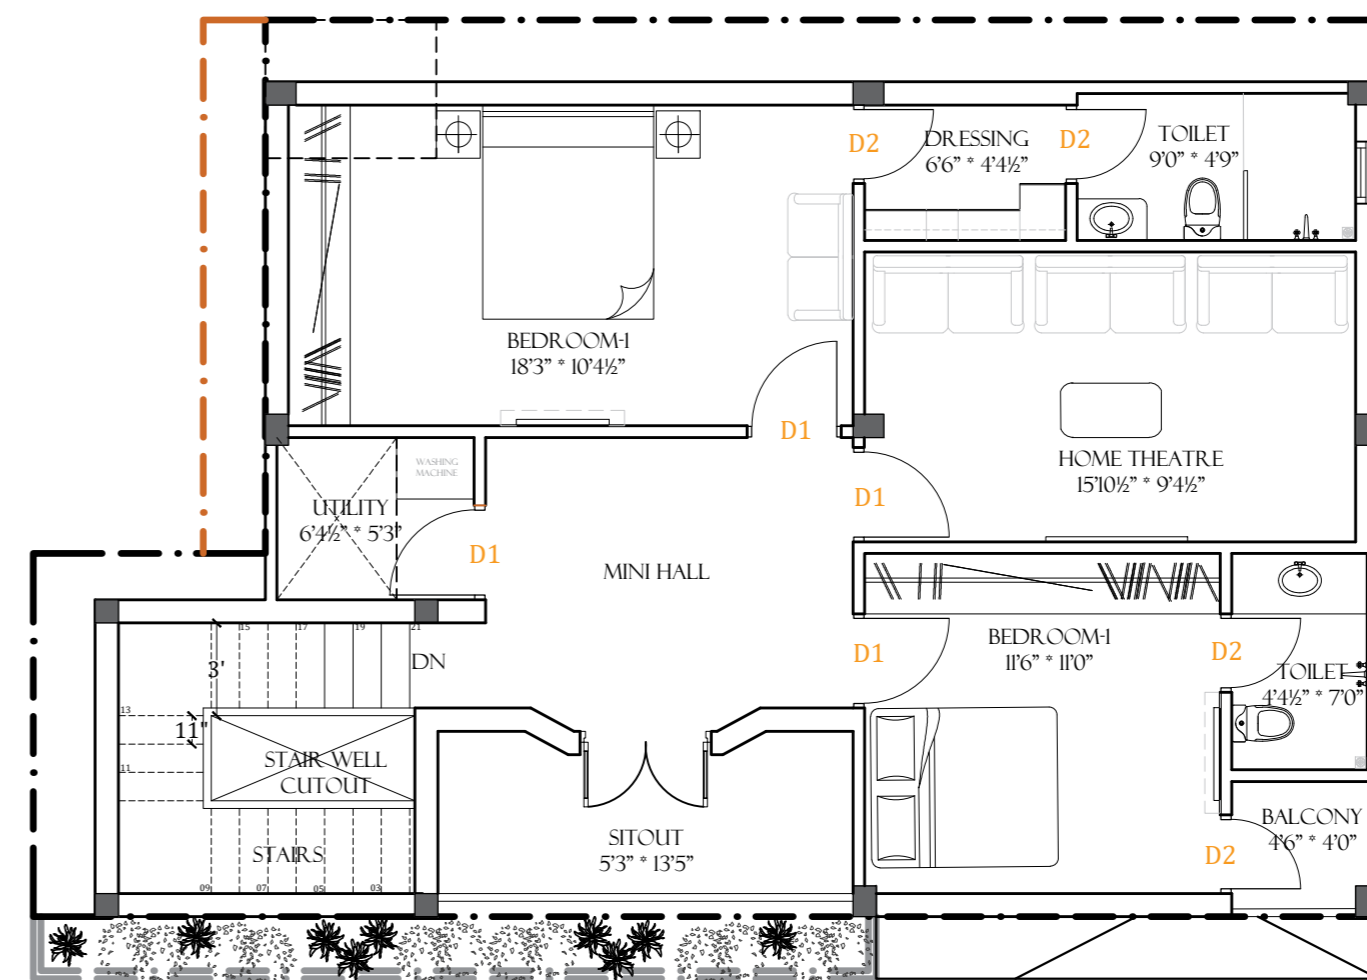

FIRST FLOOR PLAN